



Planta 2º Andar

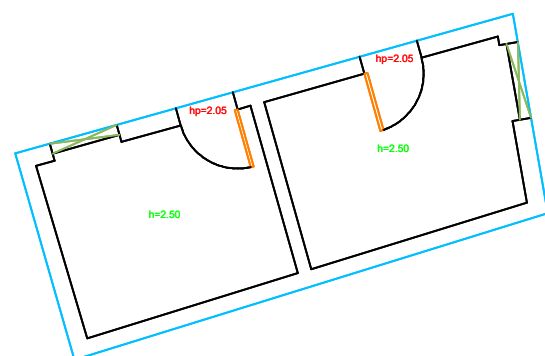

Planta Cobertura

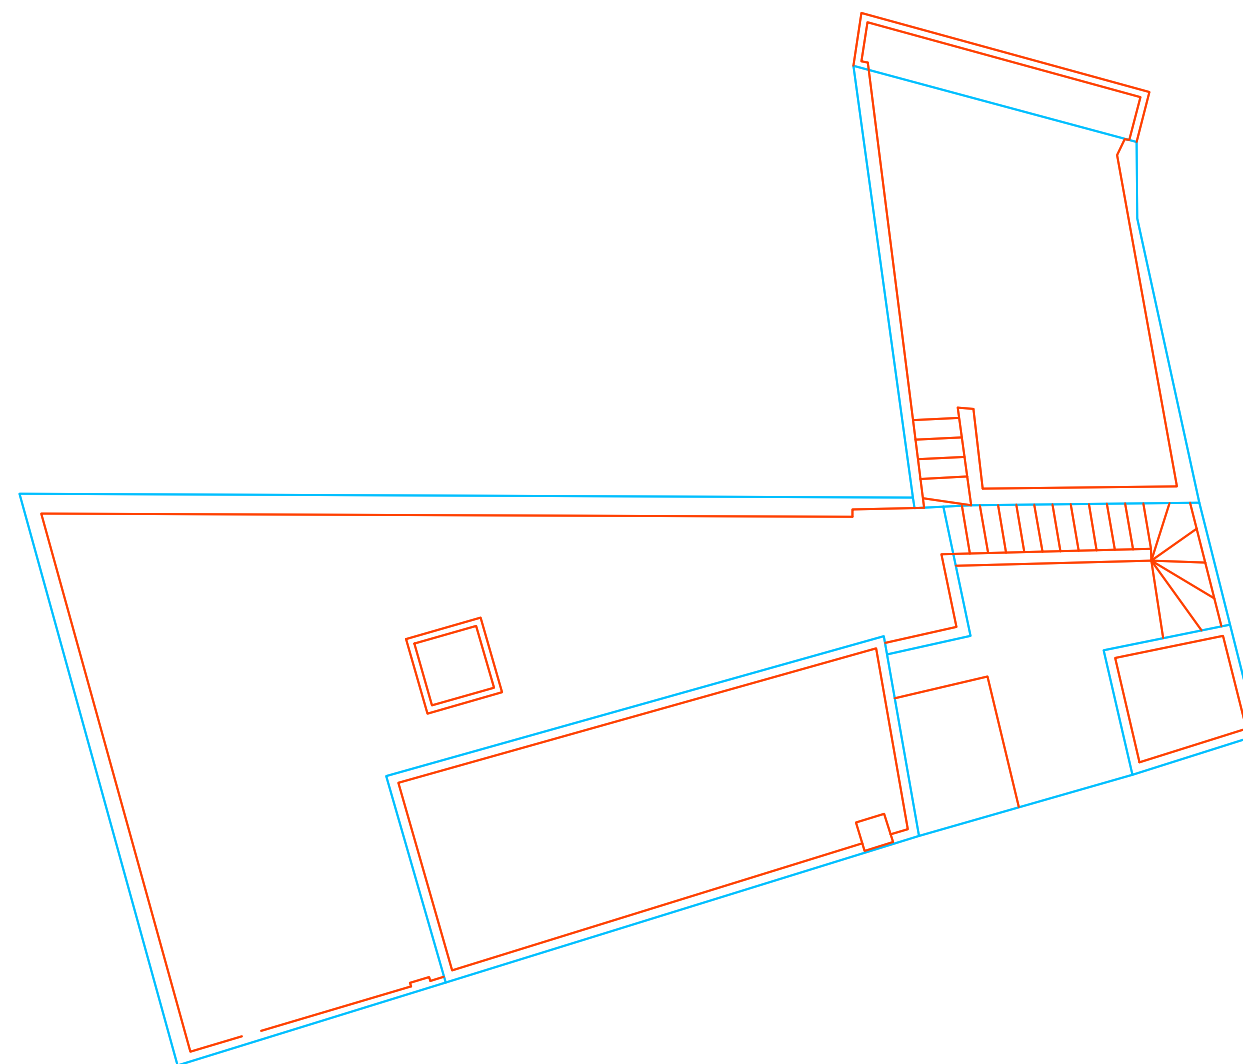

Levantamento Topográfico
Arquitectura

Req.: Puzzletulip,Lda

Local: Rua Santa Isabel 114, 116
Rua Professor José Buisel 53

Freguesia: Portimão

Concelho: Portimão

Arquivo: 1532021

Escala: 1/100 Data: Set. 2021

Nelson Domingos
(Eng Topógrafo)



Carteira Profissional 3127 (ANT) NIF: 515 308 420
Telm: 966 473 007 email: geral@nelsondomingos.pt